

Existing Shade Trees, Typical  
Árboles de sombra actuales, típicos

New Planting Bed with Flowering Shrubs, Evergreens and Grasses  
Nuevo huerto con arbustos en flor, plantas perennes y pasto

New Asphalt Sidewalk  
Nueva banqueta de asfalto


New Planting Bed with Flowering Shrubs, Evergreens and Grasses  
Nuevo huerto con arbustos en flor, plantas perennes y pasto

Existing Playground  
Patio de juegos actual

New Splash Pad  
Nueva plataforma para fuente de agua interactiva

New Ornamental Trees  
Nuevos arboles ornamentales

New Concrete Sidewalk  
Nueva banqueta de concreto  
New Planting Bed with Flowering Shrubs, Evergreens and Grasses  
Nuevo huerto con arbustos en flor, plantas perennes y pasto

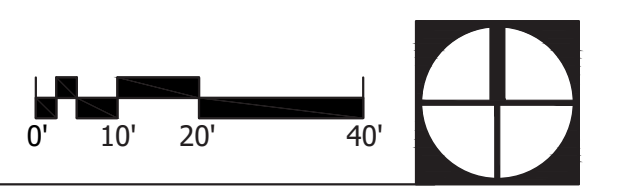


SITE PLAN | PLANO DEL SITO  
1" = 20'-0"



**PIOTROWSKI PARK**  
**CHICAGO PARK DISTRICT**

03/10/2026  
williams-architects.com  
COPYRIGHT © 2026  
williams/associates/architects, ltd.



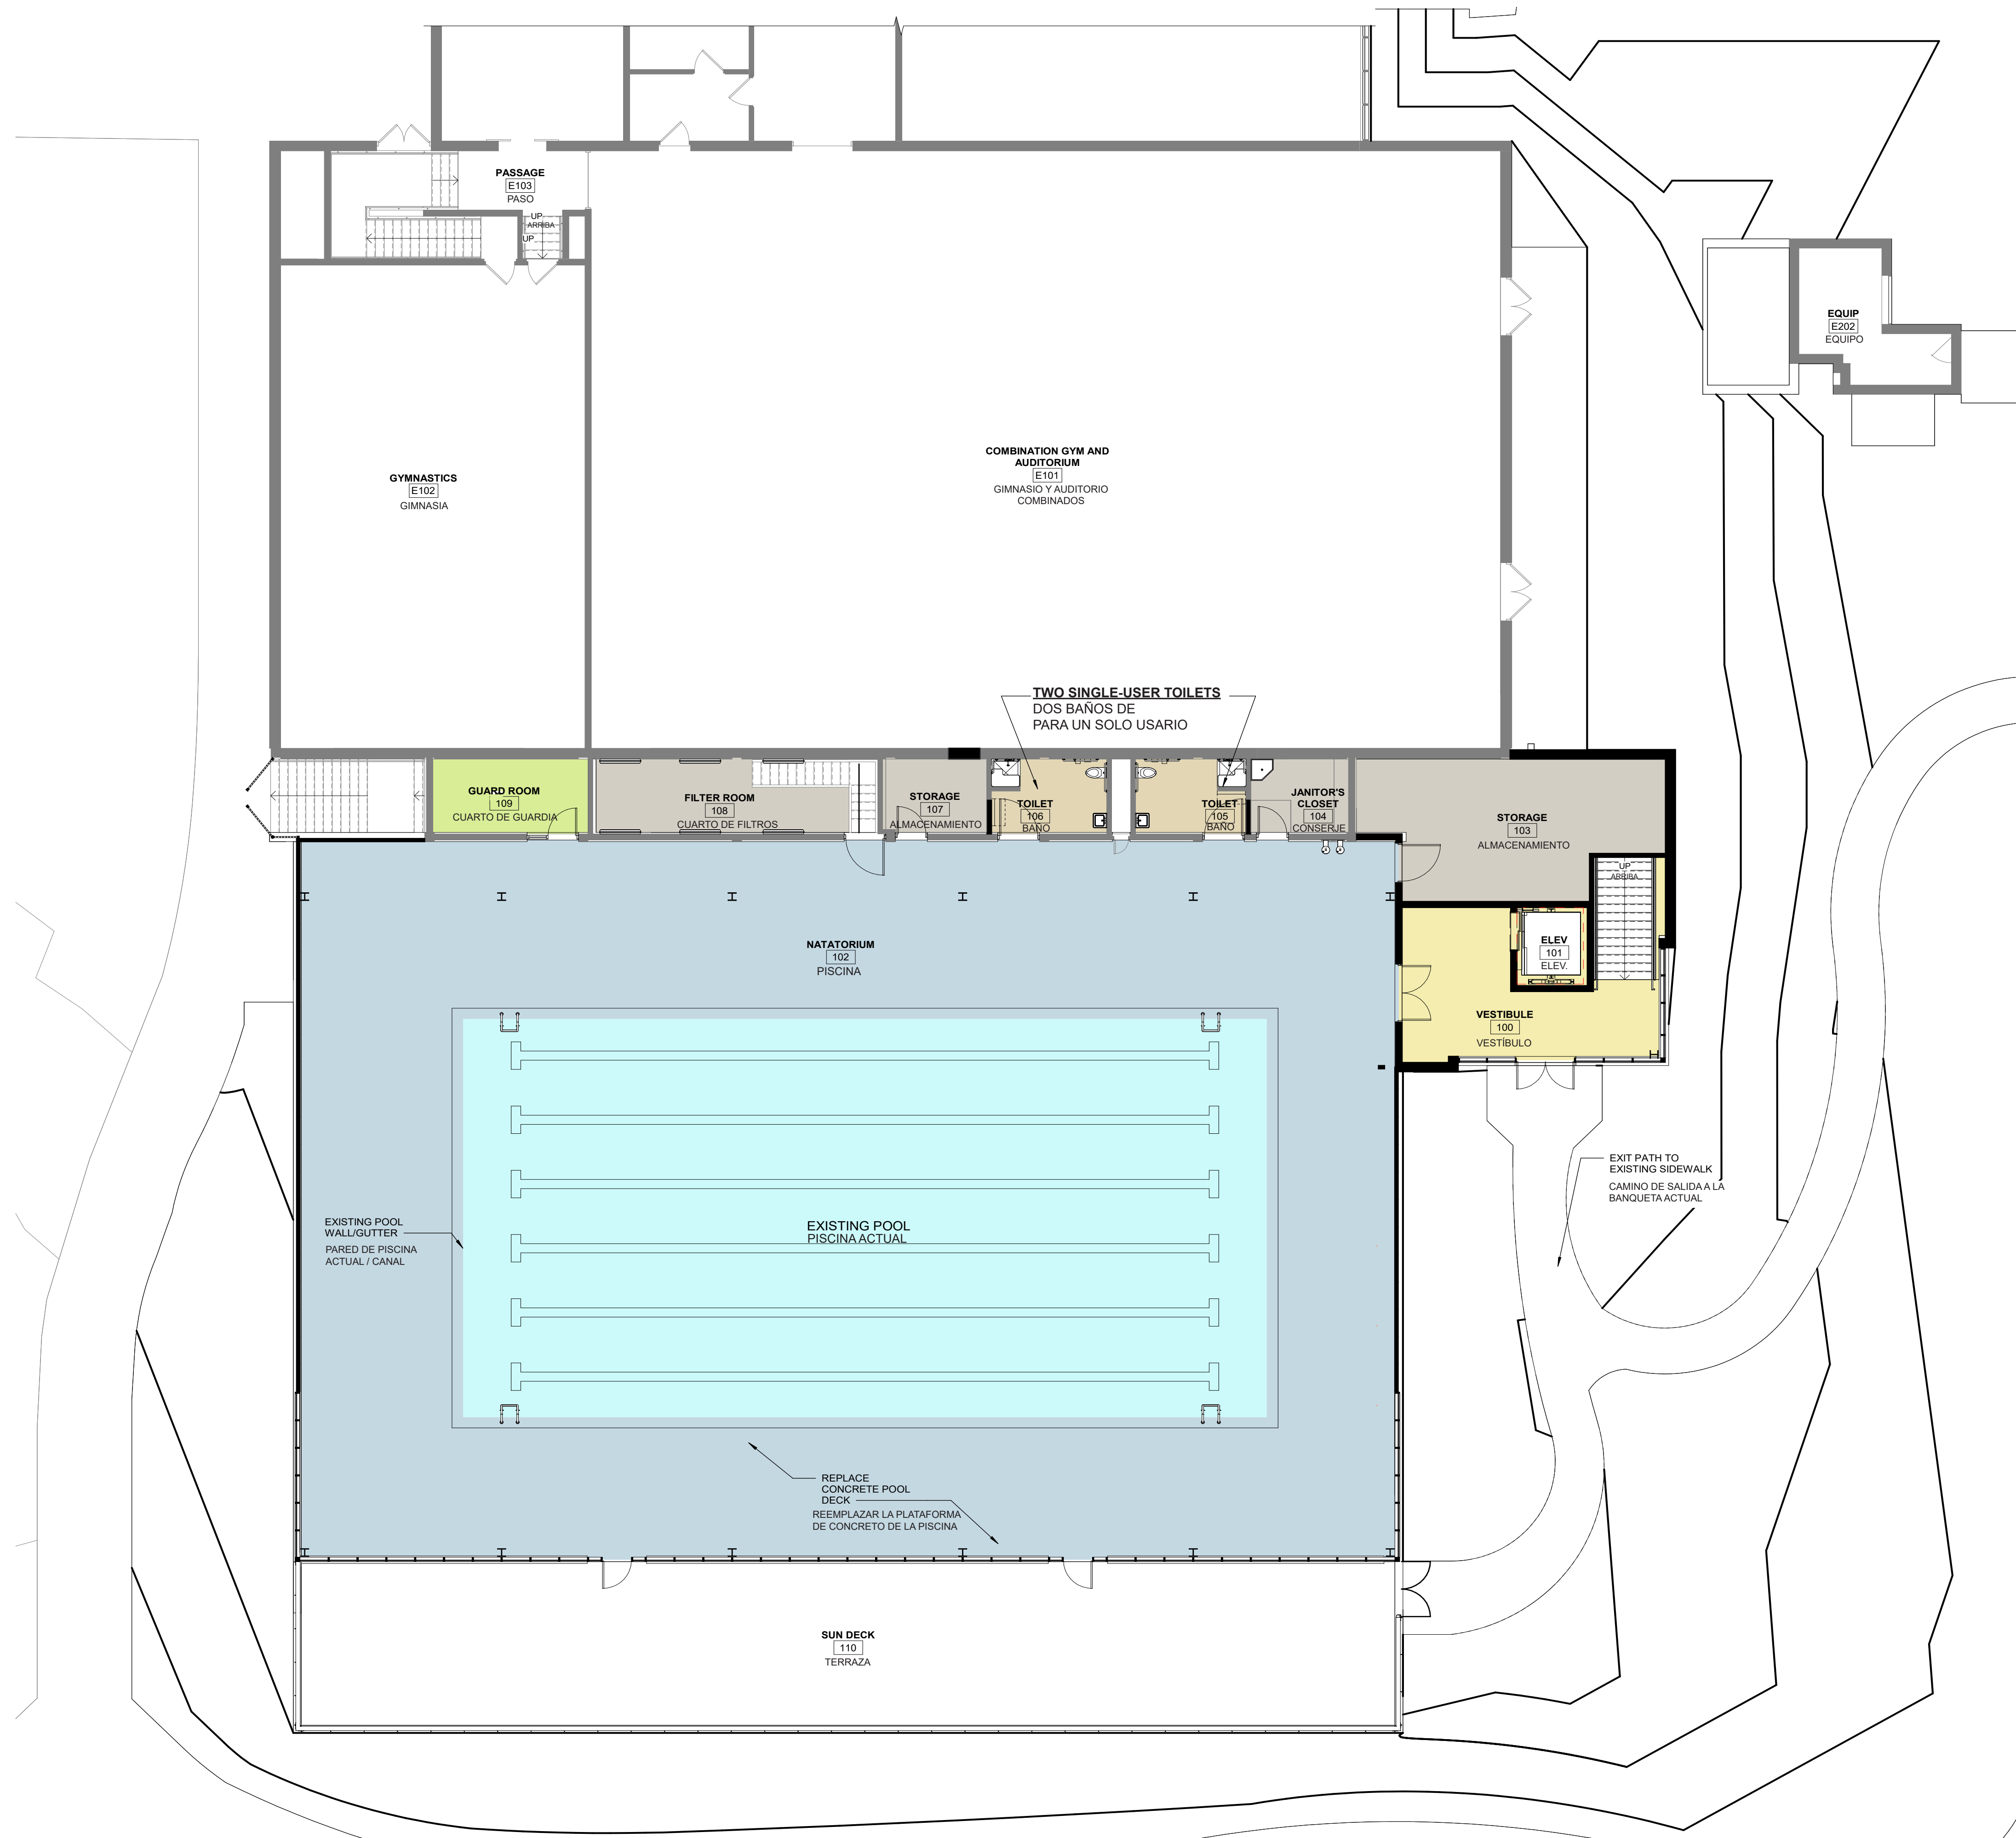

GROUND FLOOR | PLANO DE PLANTA BAJA  
 1/8" = 1'-0"



CHICAGO PARK DISTRICT

**PIOTROWSKI PARK**  
**CHICAGO PARK DISTRICT**

2025-031  
 1/23/2026

williams-architects.com  
 COPYRIGHT © 2026  
 williams/associates/architects, ltd.



**EXISTING ELEVATOR**  
ELEVADOR ACTUAL

**CLUB ROOM**  
SALA DE REUNIONES

**WOMENS LOCKER ROOM**  
VESTUARIO DE MUJERES

COUNTER AND MIRROR  
MOSTRADOR Y ESPEJO

LOCKERS AND BENCHES  
VESTUARIO Y BANCOS

**ACCESS CORRIDOR**  
PASILLO PARA ACCESO

**ELEVATOR AND STAIR TOWER ADDITION FOR ACCESS TO POOL DECK**  
ADICIÓN DE ELEVADOR Y TORRE DE ESCALERAS PARA ACCESO A LA TERRAZA DE LA PISCINA


**EXISTING ALL GENDER RESTROOM**  
BAÑO ACTUAL PARA TODOS LOS GÉNEROS

**MENS LOCKER ROOM**  
VESTUARIO DE HOMBRES

COUNTER AND MIRROR  
MOSTRADOR Y ESPEJO

LOCKERS AND BENCHES  
VESTIDOR Y BANCOS

**FAMILY CHANGING**  
VESTUARIO PARA FAMILIAS

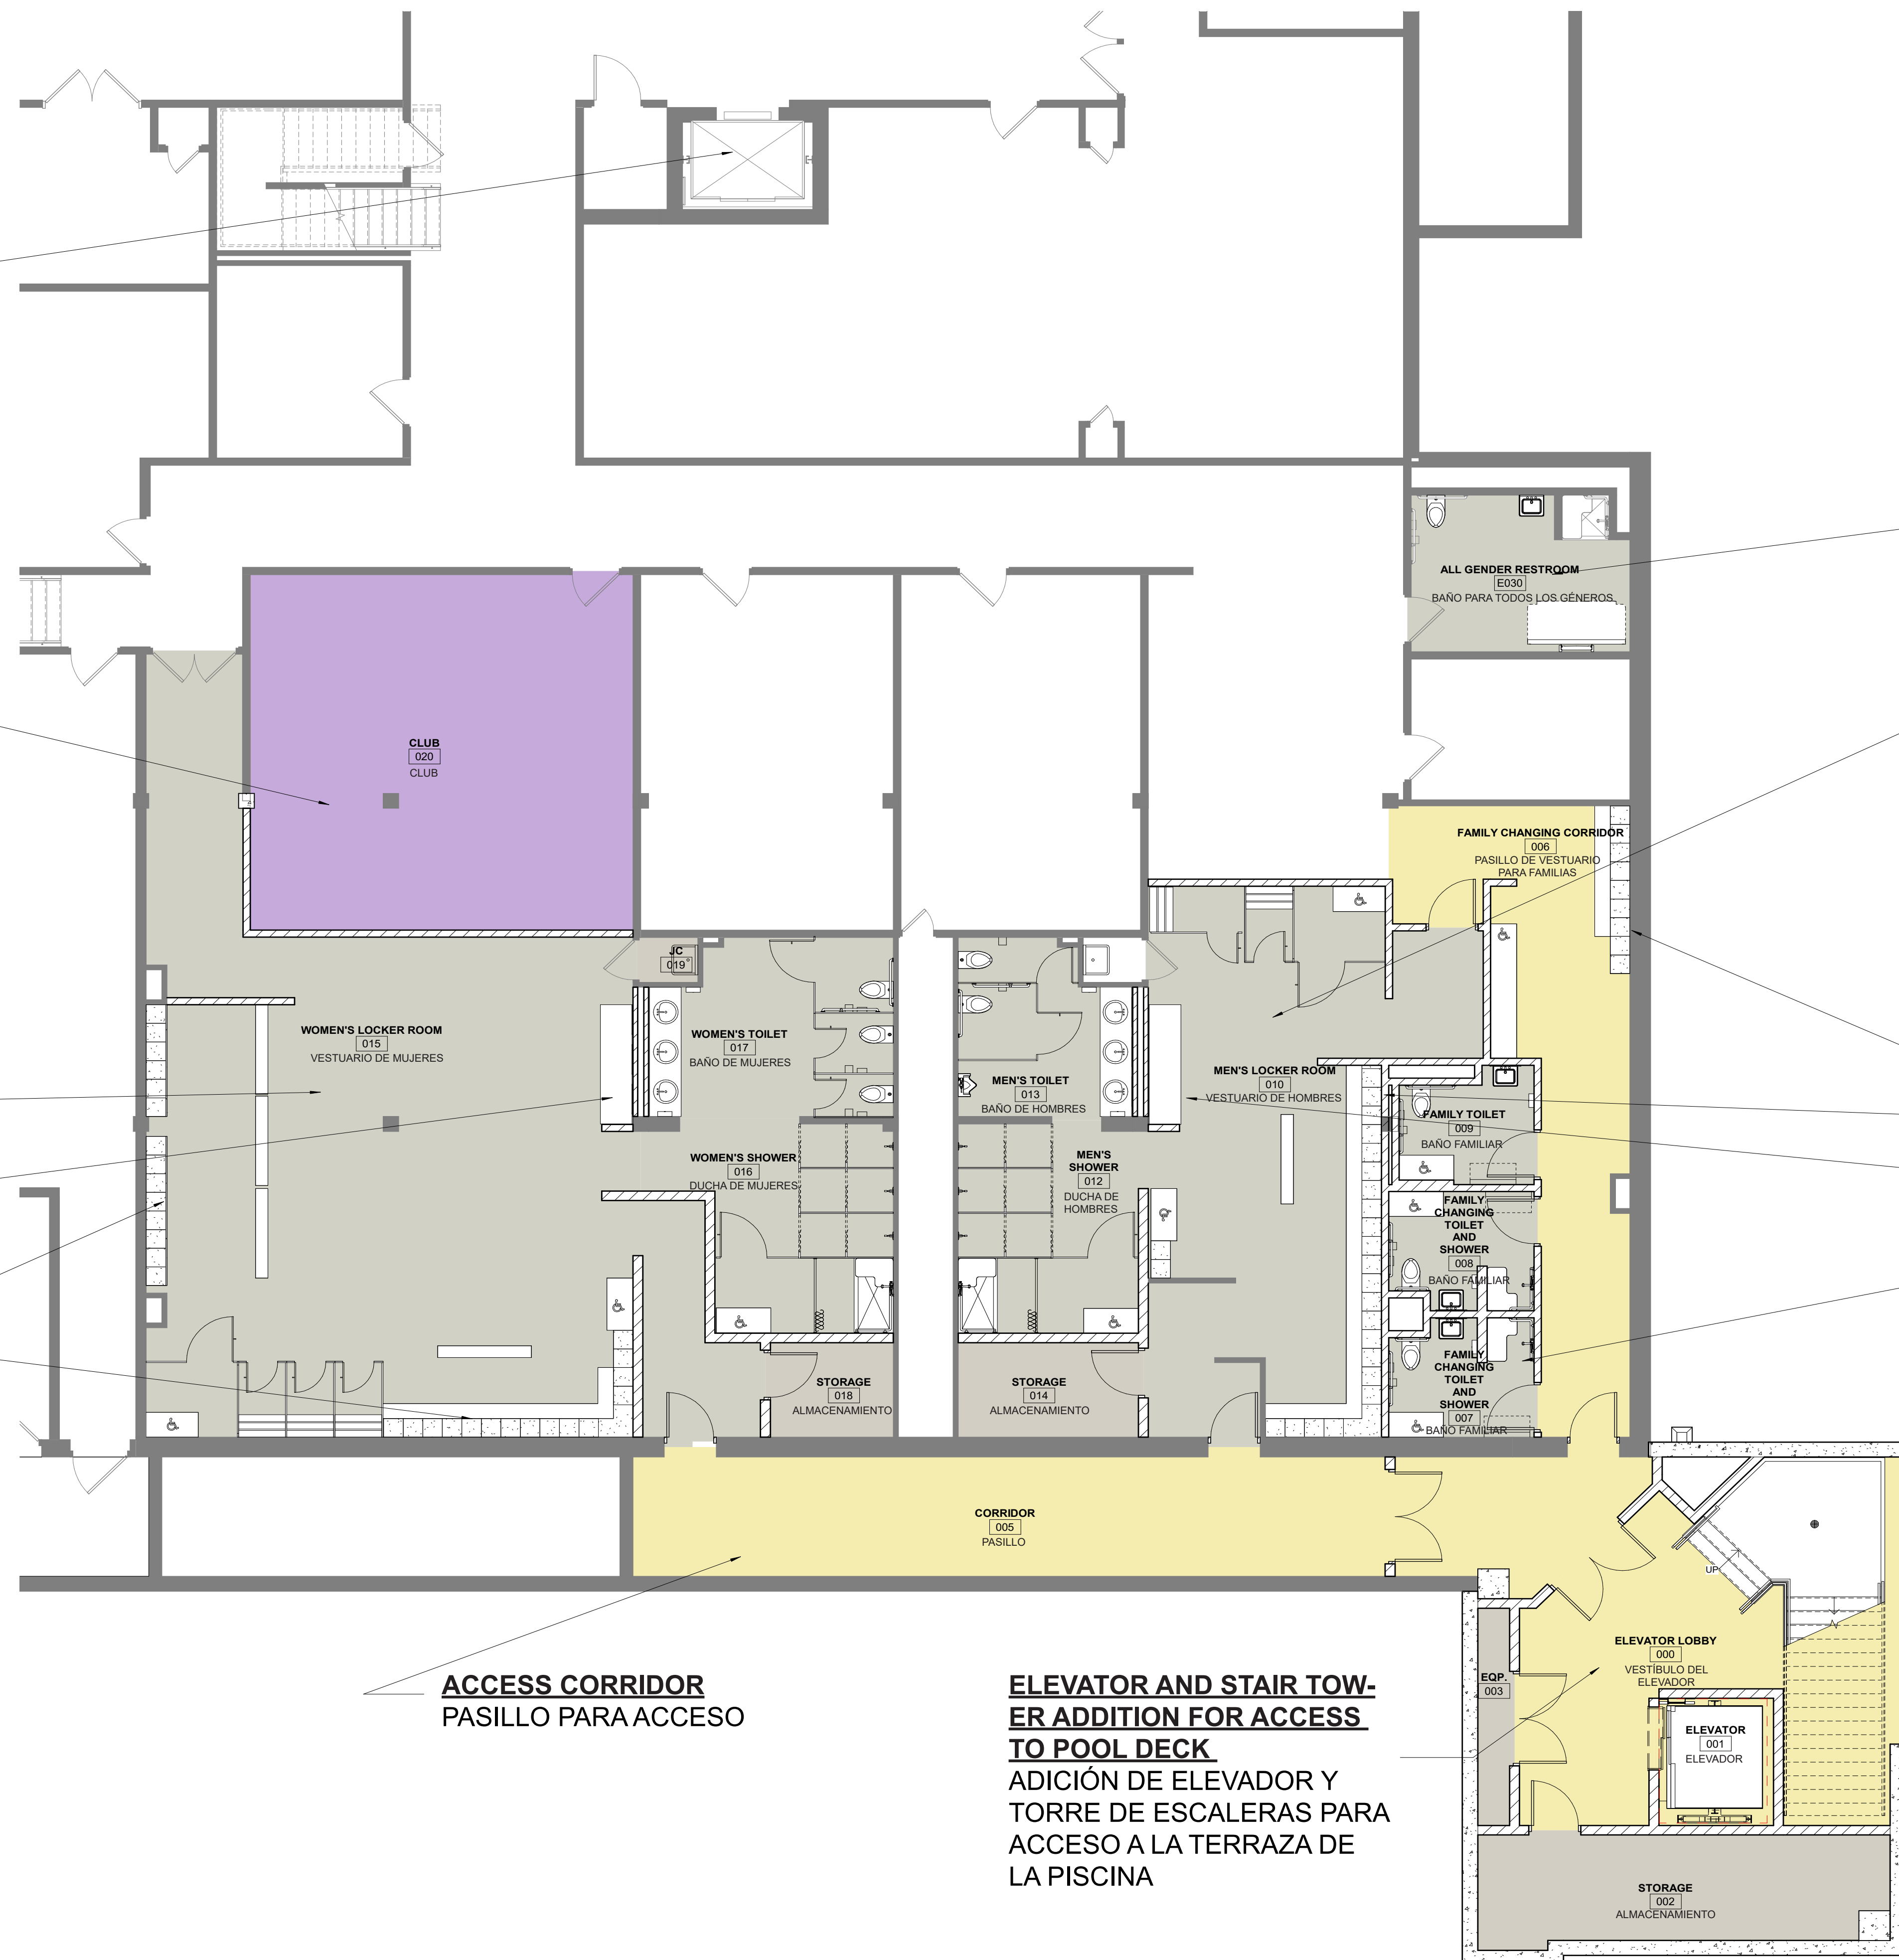



SOUTH WEST VIEW | VISTA AL SUROESTE



**CHICAGO PARK DISTRICT**

**PIOTROWSKI PARK  
CHICAGO PARK DISTRICT**

03/10/2026

[williams-architects.com](http://williams-architects.com)  
COPYRIGHT © 2026  
[williams/associates/architects, ltd.](http://williams/associates/architects, ltd.)

**WILLIAMS**  
ARCHITECTS



SOUTH EAST VIEW | VISTAAL SURESTE



**CHICAGO PARK DISTRICT**

**PIOTROWSKI PARK  
CHICAGO PARK DISTRICT**

03/10/2026

[williams-architects.com](http://williams-architects.com)  
COPYRIGHT © 2026  
williams/associates/architects, ltd.

**WILLIAMS**  
ARCHITECTS



INTERIOR VIEW | VISTA INTERIOR



CHICAGO PARK DISTRICT

**PIOTROWSKI PARK**  
**CHICAGO PARK DISTRICT**

03/10/2026

[williams-architects.com](http://williams-architects.com)  
COPYRIGHT © 2026  
williams/associates/architects, ltd.

**WILLIAMS**  
ARCHITECTS



SPLASHPAD OPTION A | OPCIÓN A DEL SALPICADERO / FUENTE DE AGUA INTERACTIVA



CHICAGO PARK DISTRICT

**PIOTROWSKI PARK**  
**CHICAGO PARK DISTRICT**



03/10/2026

williams-architects.com  
COPYRIGHT © 2026  
williams/associates/architects, ltd.



**WILLIAMS**  
ARCHITECTS



SPLASHPAD OPTION B | OPCIÓN B DEL SALPICADERO / FUENTE DE AGUA INTERACTIVA



CHICAGO PARK DISTRICT

**PIOTROWSKI PARK**  
CHICAGO PARK DISTRICT



03/10/2026

williams-architects.com  
COPYRIGHT © 2026  
williams/associates/architects, ltd.

